


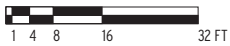

**SCHEME A - 1ST LEVEL**



**M A C Y  
A R C H  
I T E C  
T U R E**

315 Linden Street  
San Francisco, CA 94102  
Tel 415 551 7630  
Fax 415 551 7601  
www.macyarchitecture.com

PROJECT  
**SBCAST**  
SANTA BARBARA CENTER FOR ART, SCIENCE & TECHNOLOGY  
  
513 GARDEN STREET  
SANTA BARBARA, CA 93101  
APN 031-202-09


SHEET TITLE  
**SCHEME A - 1ST LEVEL**

DATE	01/29/10
REFERENCE	SCHEMATIC DESIGN
SCALE	1/32" = 1'-0"


SHEET

**A1**



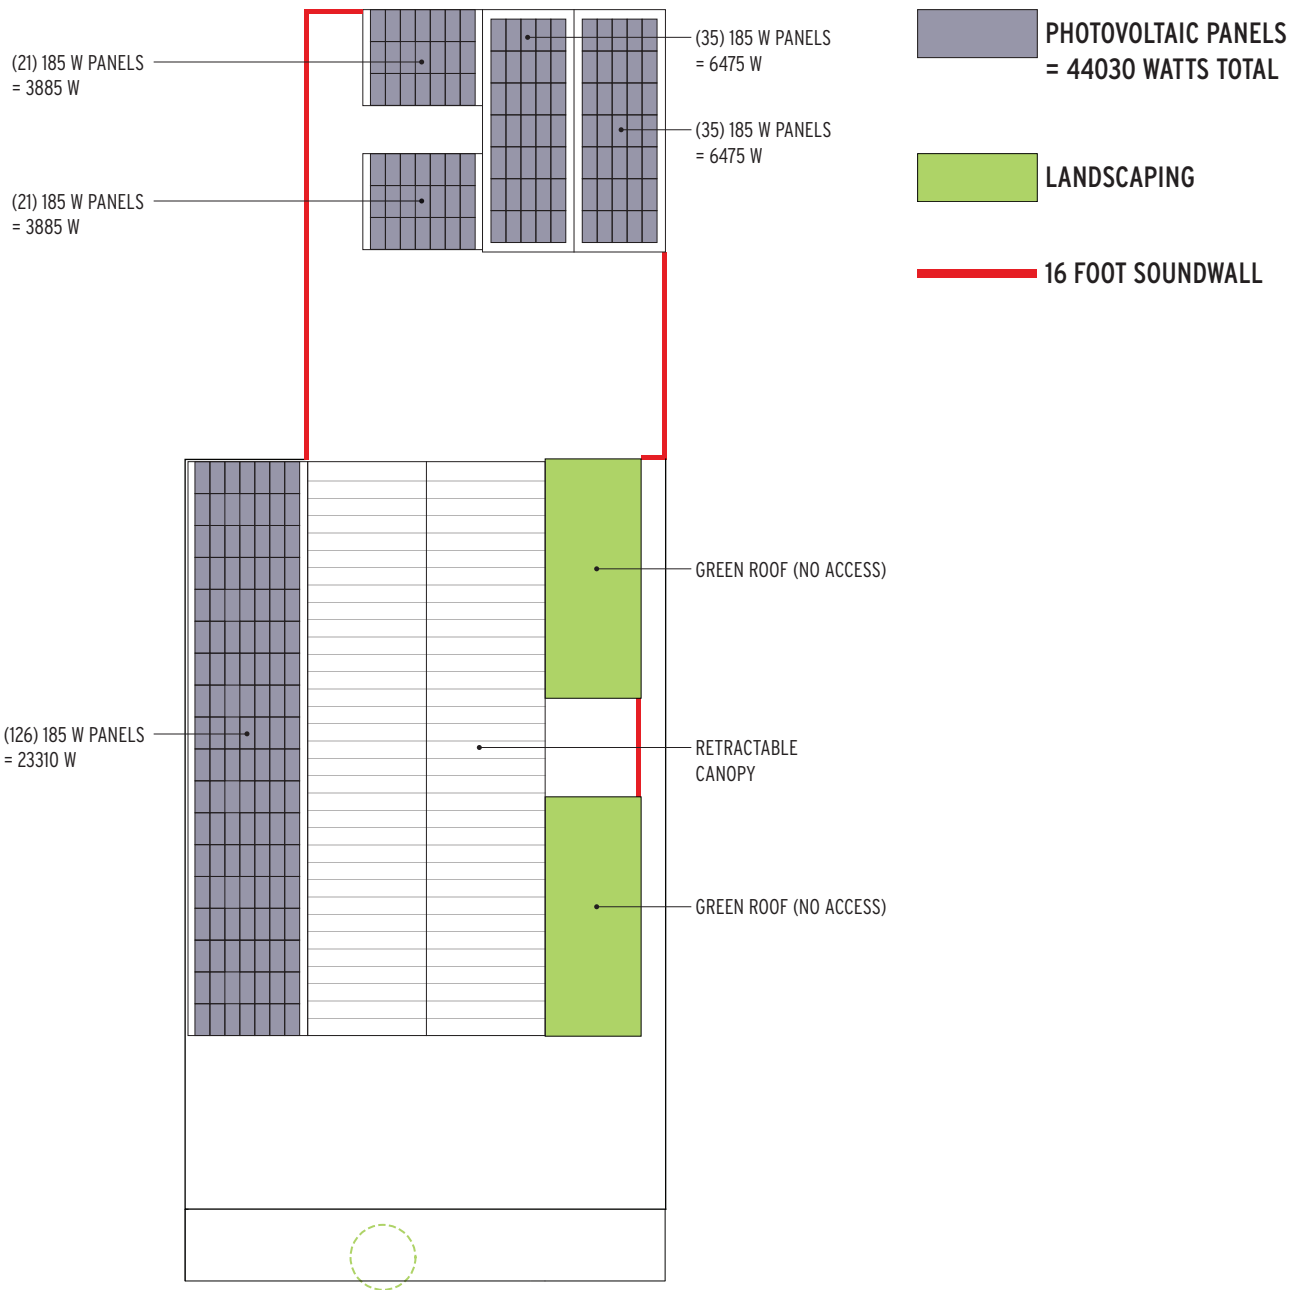

**SCHEME A - ROOF LEVEL**

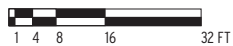

**M A C Y  
A R C H  
I T E C  
T U R E**

315 Linden Street  
San Francisco, CA 94102  
Tel 415 551 7630  
Fax 415 551 7601  
www.macyarchitecture.com

PROJECT

**SBCAST**  
SANTA BARBARA CENTER FOR ART, SCIENCE & TECHNOLOGY

513 GARDEN STREET  
SANTA BARBARA, CA 93101  
APN 031-202-09

SHEET TITLE

**SCHEME A - ROOF LEVEL**

DATE	01/29/10
REFERENCE	SCHEMATIC DESIGN
SCALE	1/32"= 1'-0"

SHEET

**A3**