


- CLASSROOM
- SHARED WORKSHOP
- INDIVIDUAL WORKSPACE & STORAGE
- CAFE KIOSK
- OUTDOOR SEATING
- DOUBLE-HEIGHT SPACE
- GALLERY (DOUBLE HEIGHT)
- GEODESIC DOME TENT
- OFFICE
- RESTROOMS
- COURTYARD
- POROUS PAVING
- LANDSCAPING
- 16 FOOT SOUNDWALL

SCHEME B - 1ST LEVEL

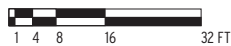

**M A C Y
A R C H
I T E C
T U R E**

315 Linden Street
San Francisco, CA 94102
Tel 415 551 7630
Fax 415 551 7601
www.macyarchitecture.com

PROJECT
SBCAST
SANTA BARBARA CENTER FOR ART, SCIENCE & TECHNOLOGY


513 GARDEN STREET
SANTA BARBARA, CA 93101
APN 031-202-09

SHEET TITLE
SCHEME B - 1ST LEVEL

DATE	01/29/10
REFERENCE	SCHEMATIC DESIGN
SCALE	1/32"= 1'-0"


SHEET

B1

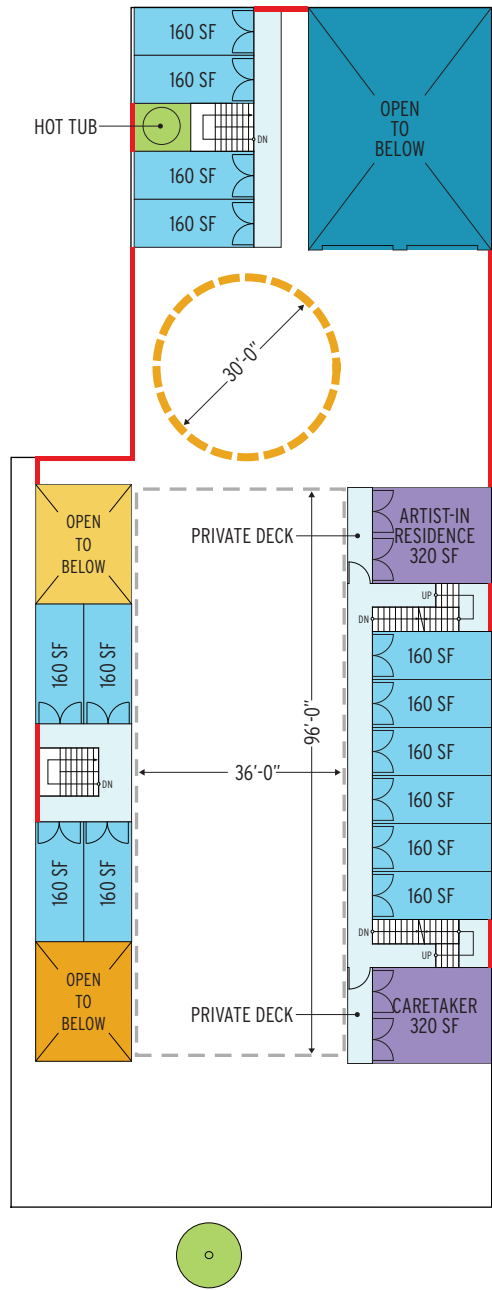

- RESIDENTIAL UNITS
- SHARED WORKSHOP
- INDIVIDUAL WORKSPACE & STORAGE
- CIRCULATION
- DOUBLE-HEIGHT SPACE
- GALLERY (DOUBLE HEIGHT)
- GEODESIC DOME TENT
- COURTYARD
- LANDSCAPING
- 16 FOOT SOUNDWALL

SCHEME B - 2ND LEVEL

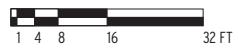

**M A C Y
A R C H
I T E C
T U R E**


315 Linden Street
San Francisco, CA 94102
Tel 415 551 7630
Fax 415 551 7601
www.macyarchitecture.com

PROJECT
SBCAST
SANTA BARBARA CENTER FOR ART, SCIENCE & TECHNOLOGY


513 GARDEN STREET
SANTA BARBARA, CA 93101
APN 031-202-09

SHEET TITLE	
SCHEME B - 2ND LEVEL	
DATE	01/29/10
REFERENCE	SCHEMATIC DESIGN
SCALE	1/32"= 1'-0"

SHEET
B2

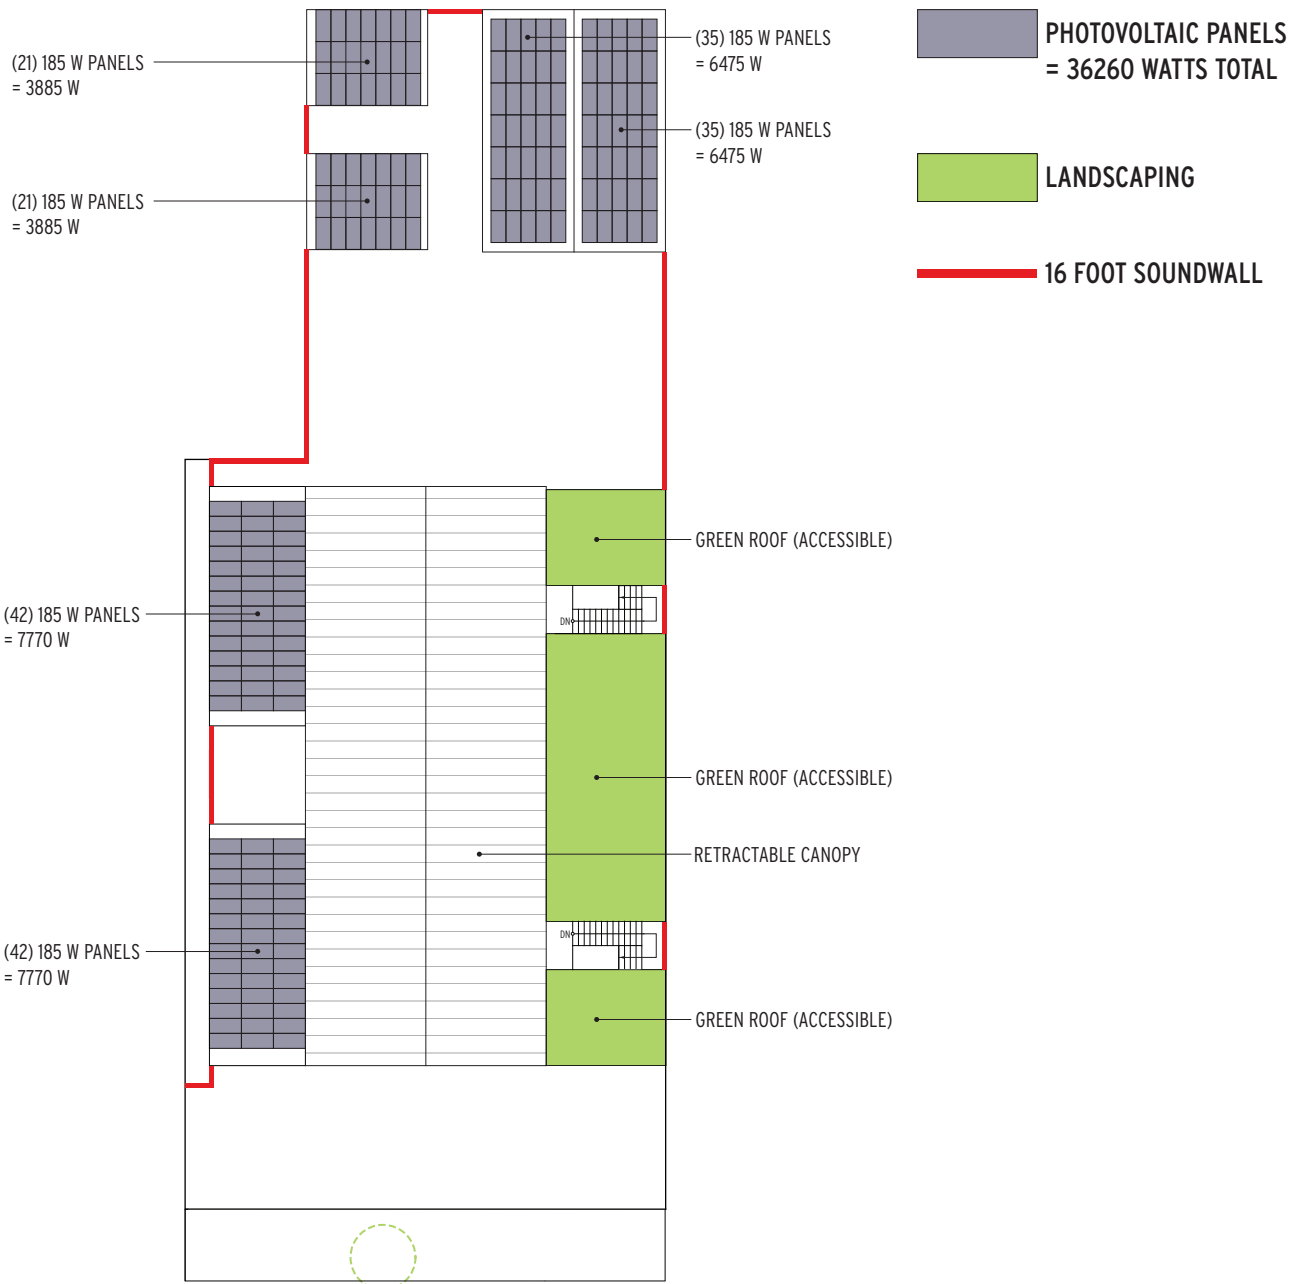

SCHEME B - ROOF LEVEL

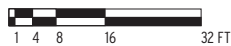

**M A C Y
A R C H
I T E C
T U R E**

315 Linden Street
San Francisco, CA 94102
Tel 415 551 7630
Fax 415 551 7601
www.macyarchitecture.com

PROJECT

SBCAST
SANTA BARBARA CENTER FOR ART, SCIENCE & TECHNOLOGY

513 GARDEN STREET
SANTA BARBARA, CA 93101
APN 031-202-09

SHEET TITLE

SCHEME B - ROOF LEVEL

DATE	01/29/10
REFERENCE	SCHEMATIC DESIGN
SCALE	1/32"= 1'-0"

SHEET

B3