




OPTIONAL PLATFORM LIFT

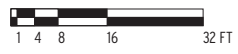

SCHEME C - 2ND LEVEL



**M A C Y
A R C H
I T E C
T U R E**


315 Linden Street
San Francisco, CA 94102
Tel 415 551 7630
Fax 415 551 7601
www.macyarchitecture.com

PROJECT	SBCAST SANTA BARBARA CENTER FOR ART, SCIENCE & TECHNOLOGY
513 GARDEN STREET SANTA BARBARA, CA 93101 APN 031-202-09	


SHEET TITLE	
SCHEME C - 2ND LEVEL	
DATE	01/29/10
REFERENCE	SCHEMATIC DESIGN
SCALE	1/32" = 1'-0"

SHEET

C2

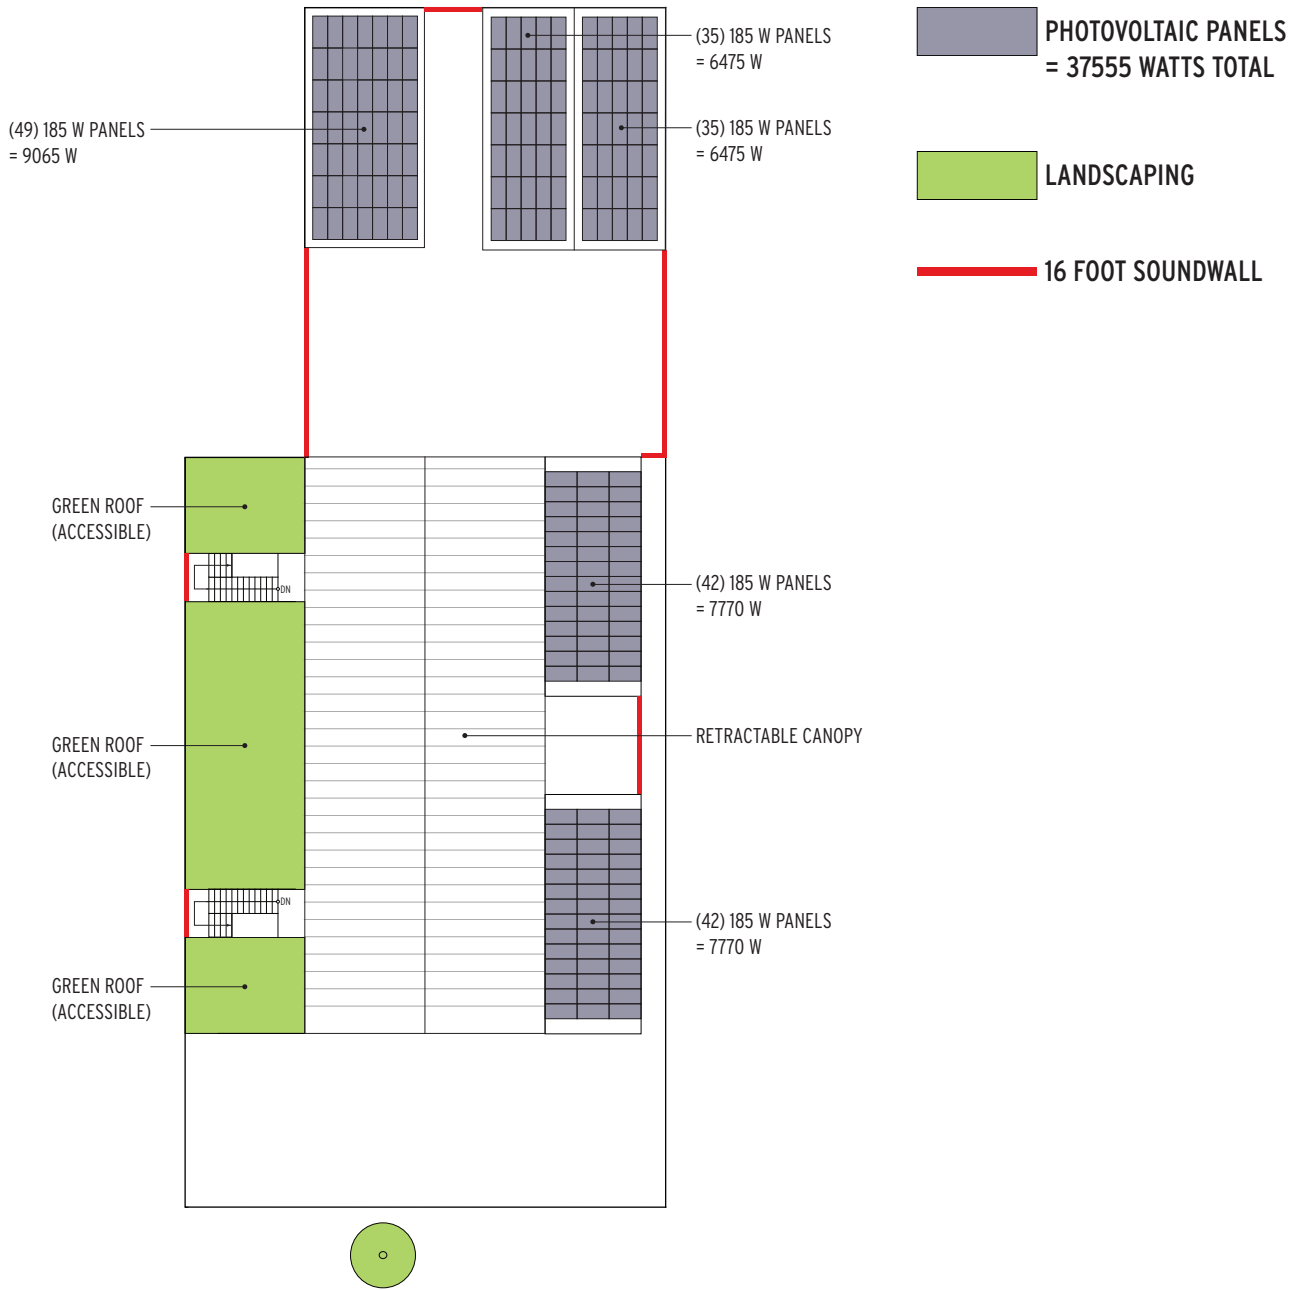

SCHEME C - ROOF LEVEL

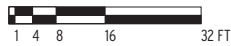

**M A C Y
A R C H
I T E C
T U R E**

315 Linden Street
San Francisco, CA 94102
Tel 415 551 7630
Fax 415 551 7601
www.macyarchitecture.com

PROJECT

SBCAST
SANTA BARBARA CENTER FOR ART, SCIENCE & TECHNOLOGY

513 GARDEN STREET
SANTA BARBARA, CA 93101
APN 031-202-09

SHEET TITLE

SCHEME C - ROOF LEVEL

DATE	01/29/10
REFERENCE	SCHEMATIC DESIGN
SCALE	1/32" = 1'-0"

SHEET

C3