


- (E) SHARED WORKSHOP
- WORKSPACE
- LIVE/ WORK UNIT
- TRASH/ RECYCLING/ COMPOST
- UNISEX RESTROOM
- CIRCULATION
- POROUS PAVING
- LANDSCAPING
- RAINWATER TANKS
- 2-HOUR FIRE RATED WALL
- INDICATES REQ'D 20 x20 COMMON OUTDOOR LIVING SPACE

**SCHEME D - 1ST FLOOR**

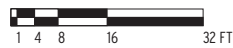

**M A C Y  
A R C H  
I T E C  
T U R E**

315 Linden Street  
San Francisco, CA 94102  
Tel 415 551 7630  
Fax 415 551 7601  
www.macyarchitecture.com


PROJECT  
**SBCAST**  
SANTA BARBARA CENTER FOR ART, SCIENCE & TECHNOLOGY  
  
513 GARDEN STREET  
SANTA BARBARA, CA 93101  
APN 031-202-09

SHEET TITLE  
**SCHEME D - 1ST FLOOR**

DATE	08/02/10
REFERENCE	SCHEMATIC DESIGN
SCALE	1/32"= 1'-0"

SHEET


**D1**

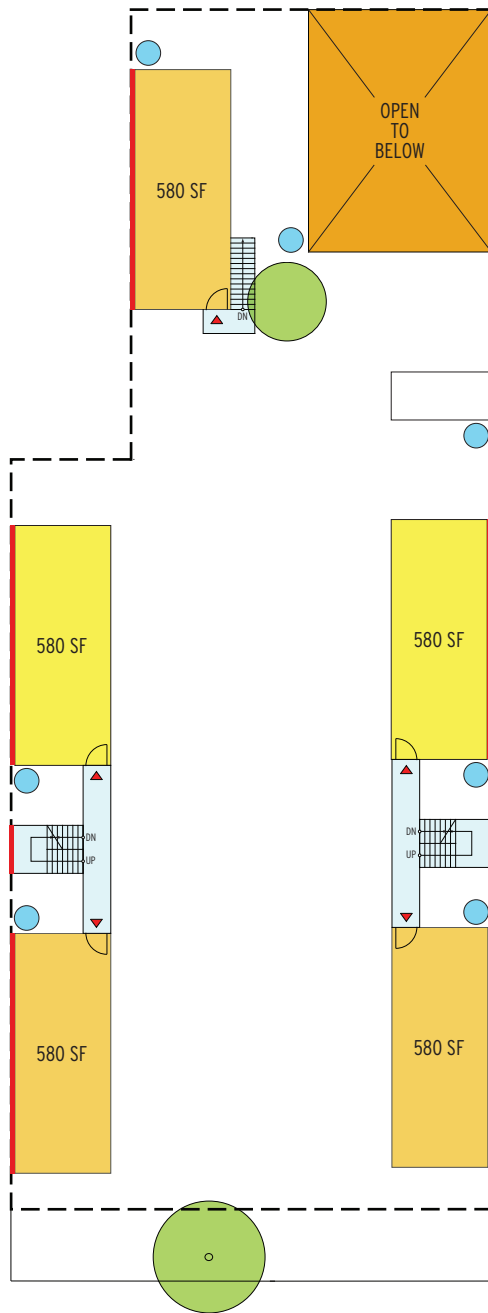

- (E) SHARED WORKSHOP
- WORKSPACE
- LIVE/ WORK UNIT
- TRASH/ RECYCLING/ COMPOST
- UNISEX RESTROOM
- CIRCULATION
- POROUS PAVING
- LANDSCAPING
- RAINWATER TANKS
- 2-HOUR FIRE RATED WALL
- INDICATES REQ'D 20 x20 COMMON OUTDOOR LIVING SPACE



**SCHEME D - 2ND FLOOR**

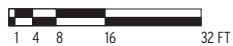

**M A C Y  
A R C H  
I T E C  
T U R E**

315 Linden Street  
San Francisco, CA 94102  
Tel 415 551 7630  
Fax 415 551 7601  
www.macyarchitecture.com


PROJECT  
**SBCAST**  
SANTA BARBARA CENTER FOR ART, SCIENCE & TECHNOLOGY  
  
513 GARDEN STREET  
SANTA BARBARA, CA 93101  
APN 031-202-09

SHEET TITLE  
**SCHEME D - 2ND FLOOR**

DATE	08/02/10
REFERENCE	SCHEMATIC DESIGN
SCALE	1/32"= 1'-0"

SHEET


**D2**

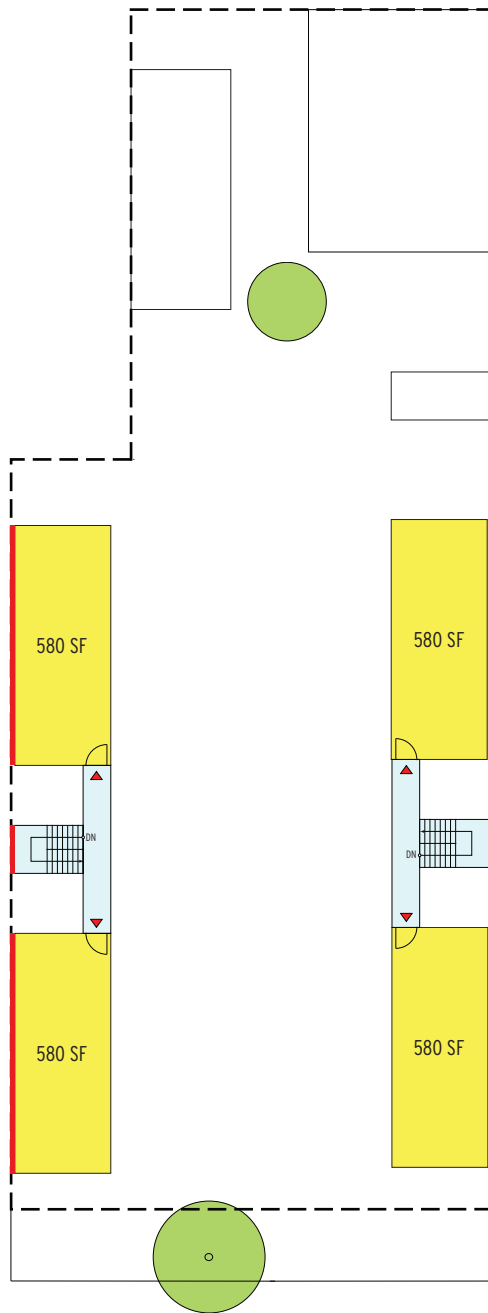

- (E) SHARED WORKSHOP
- WORKSPACE
- LIVE/ WORK UNIT
- TRASH/ RECYCLING/ COMPOST
- UNISEX RESTROOM
- CIRCULATION
- POROUS PAVING
- LANDSCAPING
- RAINWATER TANKS
- 2-HOUR FIRE RATED WALL
- INDICATES REQ'D 20 x20 COMMON OUTDOOR LIVING SPACE



**SCHEME D - 3RD FLOOR**

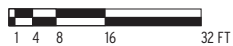

**M A C Y  
A R C H  
I T E C  
T U R E**

315 Linden Street  
San Francisco, CA 94102  
Tel 415 551 7630  
Fax 415 551 7601  
www.macyarchitecture.com

PROJECT  
**SBCAST**  
SANTA BARBARA CENTER FOR ART, SCIENCE & TECHNOLOGY  
  
513 GARDEN STREET  
SANTA BARBARA, CA 93101  
APN 031-202-09

SHEET TITLE  
**SCHEME D - 3RD FLOOR**

DATE	08/02/10
REFERENCE	SCHEMATIC DESIGN
SCALE	1/32"= 1'-0"

SHEET

**D3**