


- (E) SHARED WORKSHOP
- INDIVIDUAL WORKSHOP
- STORAGE SPACE
- STUDIO DWELLING UNIT
- TRASH/ RECYCLING/ COMPOST
- UNISEX RESTROOM
- CIRCULATION
- CARPORT
- POROUS PAVING
- LANDSCAPING
- RAINWATER TANKS
- 2-HOUR FIRE RATED WALL
- INDICATES REQ'D 20 x20 COMMON OUTDOOR LIVING SPACE
- CARPORT AT ACCESSIBLE PARKING

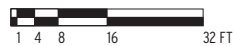

SCHEME J - 1st FLOOR



**M A C Y
A R C H
I T E C
T U R E**

315 Linden Street
San Francisco, CA 94102
Tel 415 551 7630
Fax 415 551 7601
www.macyarchitecture.com

PROJECT
SBCAST
SANTA BARBARA CENTER FOR ART, SCIENCE & TECHNOLOGY


513 GARDEN STREET
SANTA BARBARA, CA 93101
APN 031-202-09

SHEET TITLE
SCHEME J - 1st FLOOR

DATE	09/08/10
REFERENCE	SCHEMATIC DESIGN
SCALE	1/32"= 1'-0"

SHEET


J1

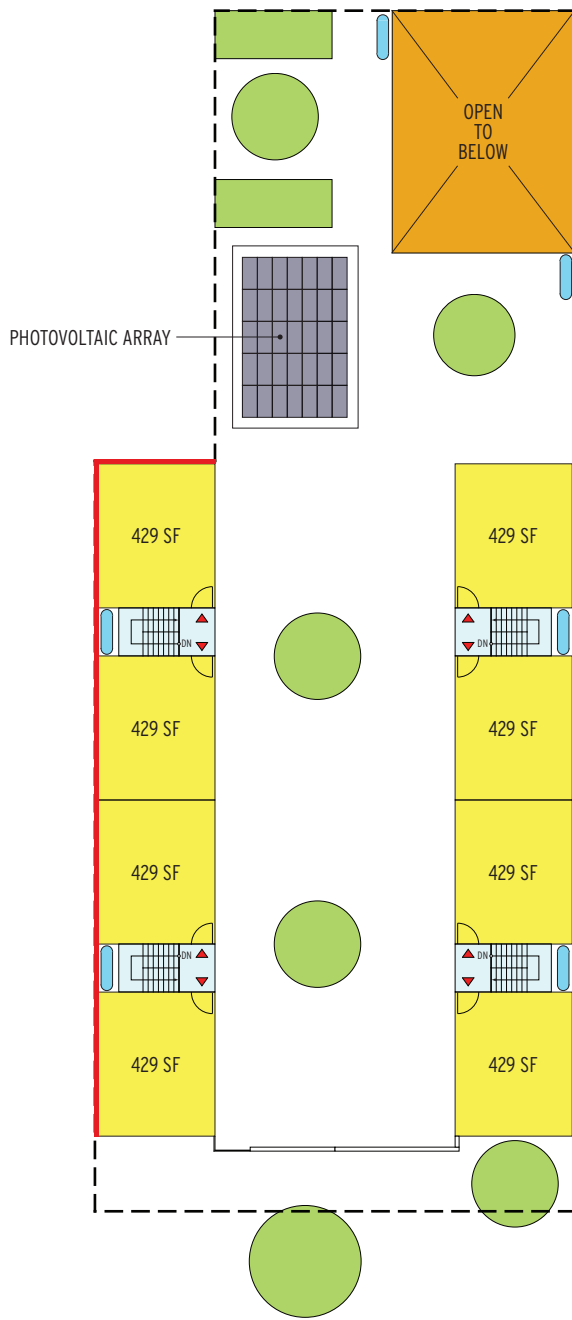

- (E) SHARED WORKSHOP
- INDIVIDUAL WORKSHOP
- STORAGE SPACE
- STUDIO DWELLING UNIT
- TRASH/ RECYCLING/ COMPOST
- UNISEX RESTROOM
- CIRCULATION
- CARPORT
- POROUS PAVING
- LANDSCAPING
- RAINWATER TANKS
- 2-HOUR FIRE RATED WALL
- INDICATES REQ'D 20 x20 COMMON OUTDOOR LIVING SPACE
- CARPORT AT ACCESSIBLE PARKING



SCHEME J - 2ND FLOOR

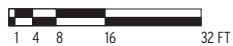

**M A C Y
A R C H
I T E C
T U R E**

315 Linden Street
San Francisco, CA 94102
Tel 415 551 7630
Fax 415 551 7601
www.macyarchitecture.com

PROJECT
SBCAST
SANTA BARBARA CENTER FOR ART, SCIENCE & TECHNOLOGY


513 GARDEN STREET
SANTA BARBARA, CA 93101
APN 031-202-09

SHEET TITLE
SCHEME J - 2ND FLOOR


DATE	09/08/10
REFERENCE	SCHEMATIC DESIGN
SCALE	1/32"= 1'-0"

SHEET

J2

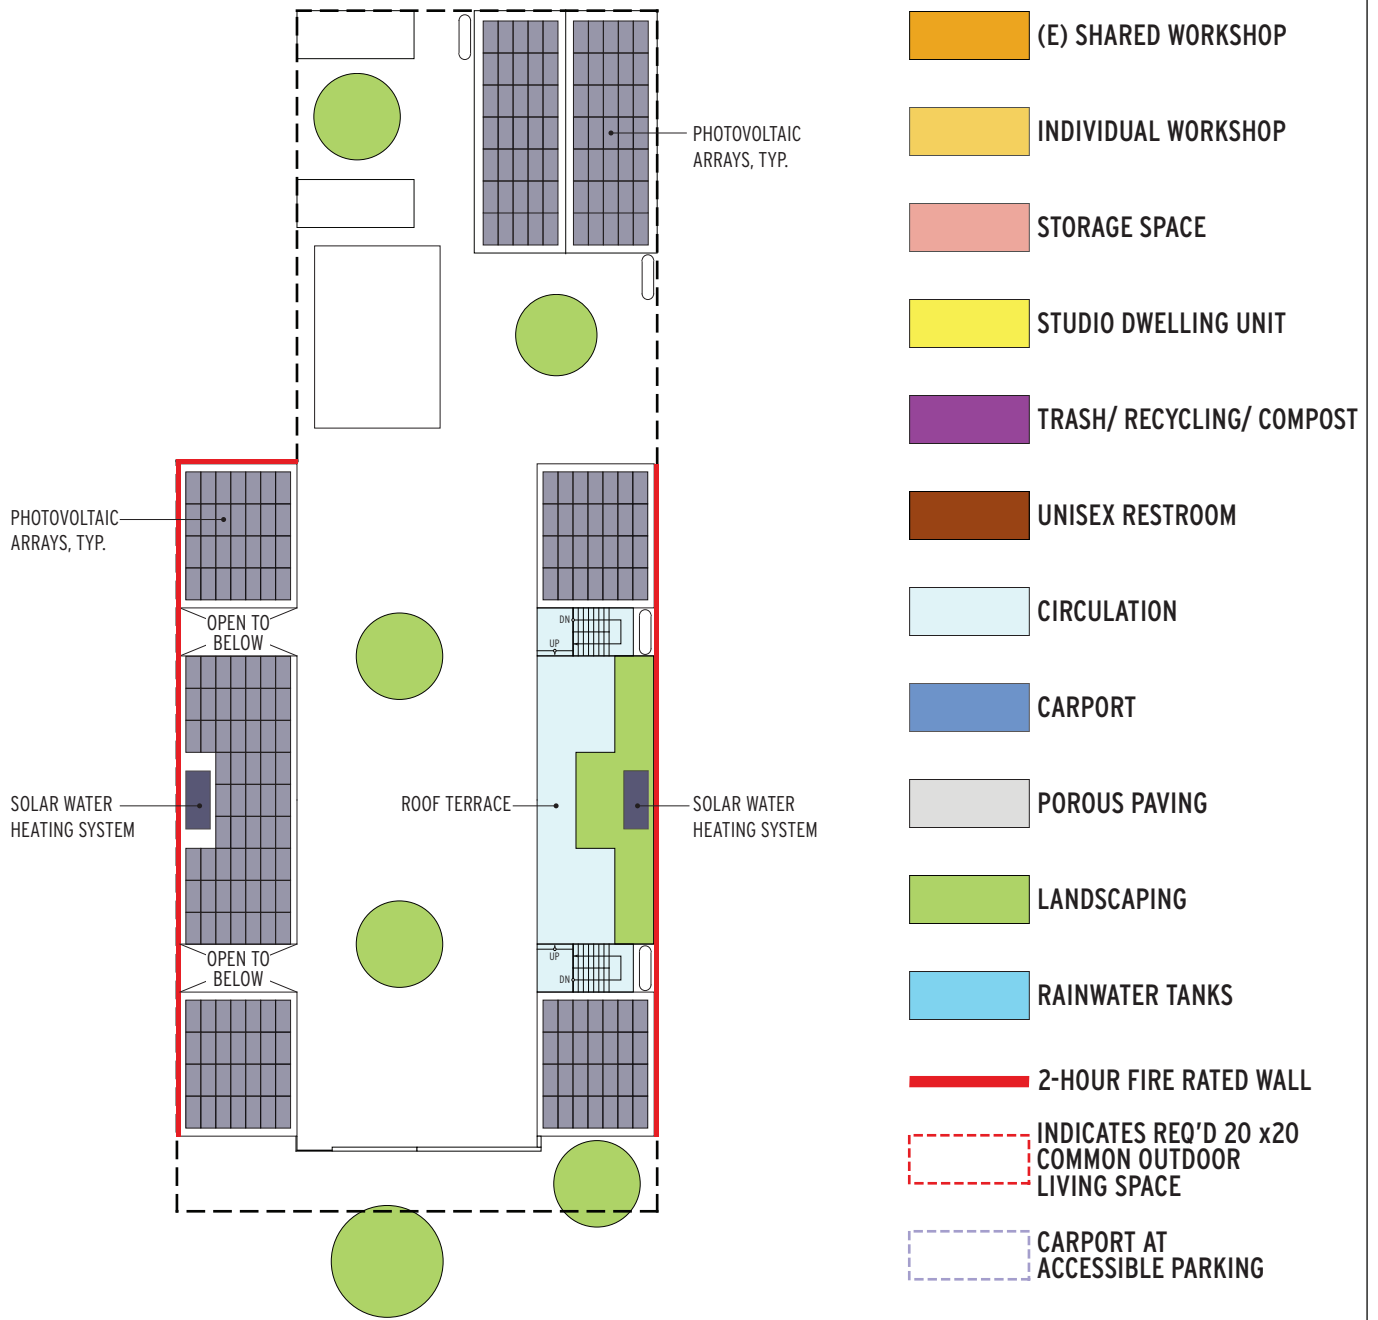

SCHEME J - ROOF

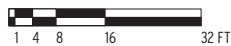

**M A C Y
A R C H
I T E C
T U R E**

315 Linden Street
San Francisco, CA 94102
Tel 415 551 7630
Fax 415 551 7601
www.macyarchitecture.com

PROJECT

SBCAST
SANTA BARBARA CENTER FOR ART, SCIENCE & TECHNOLOGY

513 GARDEN STREET
SANTA BARBARA, CA 93101
APN 031-202-09

SHEET TITLE

SCHEME J - ROOF

DATE	09/08/10
REFERENCE	SCHEMATIC DESIGN
SCALE	1/32"= 1'-0"

SHEET

J3