


- (E) SHARED WORKSHOP
- WORKSPACE
- LIVE/ WORK UNIT
- TRASH/ RECYCLING/ COMPOST
- UNISEX RESTROOM
- CIRCULATION
- POROUS PAVING
- LANDSCAPING
- RAINWATER TANKS
- 2-HOUR FIRE RATED WALL
- INDICATES REQ'D 20°x20° COMMON OUTDOOR LIVING SPACE

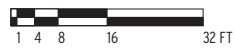

SCHEME G - 1ST FLOOR



**M A C Y
A R C H
I T E C
T U R E**

315 Linden Street
San Francisco, CA 94102
Tel 415 551 7630
Fax 415 551 7601
www.macyarchitecture.com

PROJECT
SBCAST
SANTA BARBARA CENTER FOR ART, SCIENCE & TECHNOLOGY


513 GARDEN STREET
SANTA BARBARA, CA 93101
APN 031-202-09

SHEET TITLE
SCHEME G - 1ST FLOOR

DATE	08/02/10
REFERENCE	SCHEMATIC DESIGN
SCALE	1/32"= 1'-0"

SHEET


G1

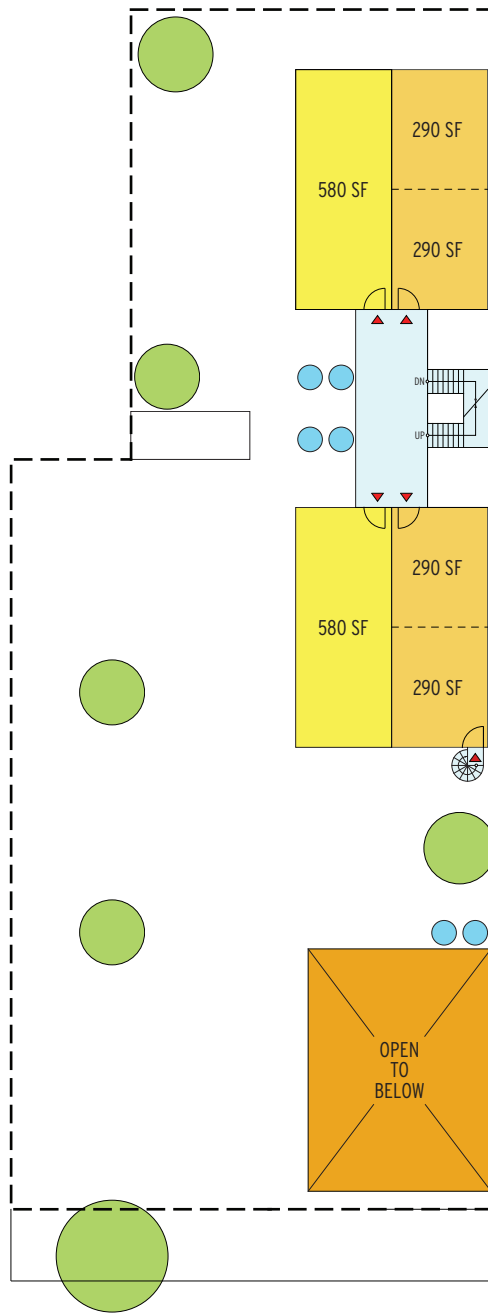

- (E) SHARED WORKSHOP
- WORKSPACE
- LIVE/ WORK UNIT
- TRASH/ RECYCLING/ COMPOST
- UNISEX RESTROOM
- CIRCULATION
- POROUS PAVING
- LANDSCAPING
- RAINWATER TANKS
- 2-HOUR FIRE RATED WALL
- INDICATES REQ'D 20'x20' COMMON OUTDOOR LIVING SPACE



SCHEME G - 2ND FLOOR

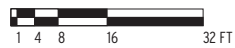

**M A C Y
A R C H
I T E C
T U R E**

315 Linden Street
San Francisco, CA 94102
Tel 415 551 7630
Fax 415 551 7601
www.macyarchitecture.com

PROJECT
SBCAST
SANTA BARBARA CENTER FOR ART, SCIENCE & TECHNOLOGY


513 GARDEN STREET
SANTA BARBARA, CA 93101
APN 031-202-09

SHEET TITLE
SCHEME G - 2ND FLOOR

DATE	08/02/10
REFERENCE	SCHEMATIC DESIGN
SCALE	1/32"= 1'-0"


SHEET

G2

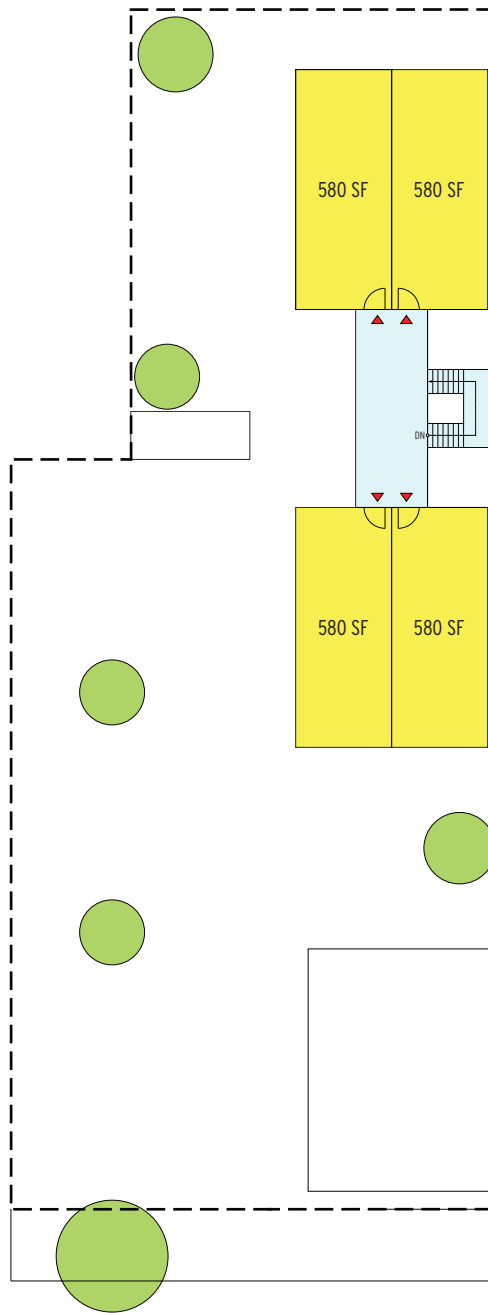

- (E) SHARED WORKSHOP
- WORKSPACE
- LIVE/ WORK UNIT
- TRASH/ RECYCLING/ COMPOST
- UNISEX RESTROOM
- CIRCULATION
- POROUS PAVING
- LANDSCAPING
- RAINWATER TANKS
- 2-HOUR FIRE RATED WALL
- INDICATES REQ'D 20'x20' COMMON OUTDOOR LIVING SPACE

SCHEME G - 3RD FLOOR

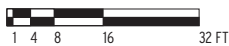

**M A C Y
A R C H
I T E C
T U R E**

315 Linden Street
San Francisco, CA 94102
Tel 415 551 7630
Fax 415 551 7601
www.macyarchitecture.com

PROJECT

SBCAST
SANTA BARBARA CENTER FOR ART, SCIENCE & TECHNOLOGY

513 GARDEN STREET
SANTA BARBARA, CA 93101
APN 031-202-09

SHEET TITLE

SCHEME G - 3RD FLOOR

DATE	08/02/10
REFERENCE	SCHEMATIC DESIGN
SCALE	1/32"= 1'-0"

SHEET

G3